


Above-Ground Concrete

Ceramic Tile

CPF115A-24 TCNA F115A-24*

*Refer to TCNA for complete guidelines

Project Name: Date:

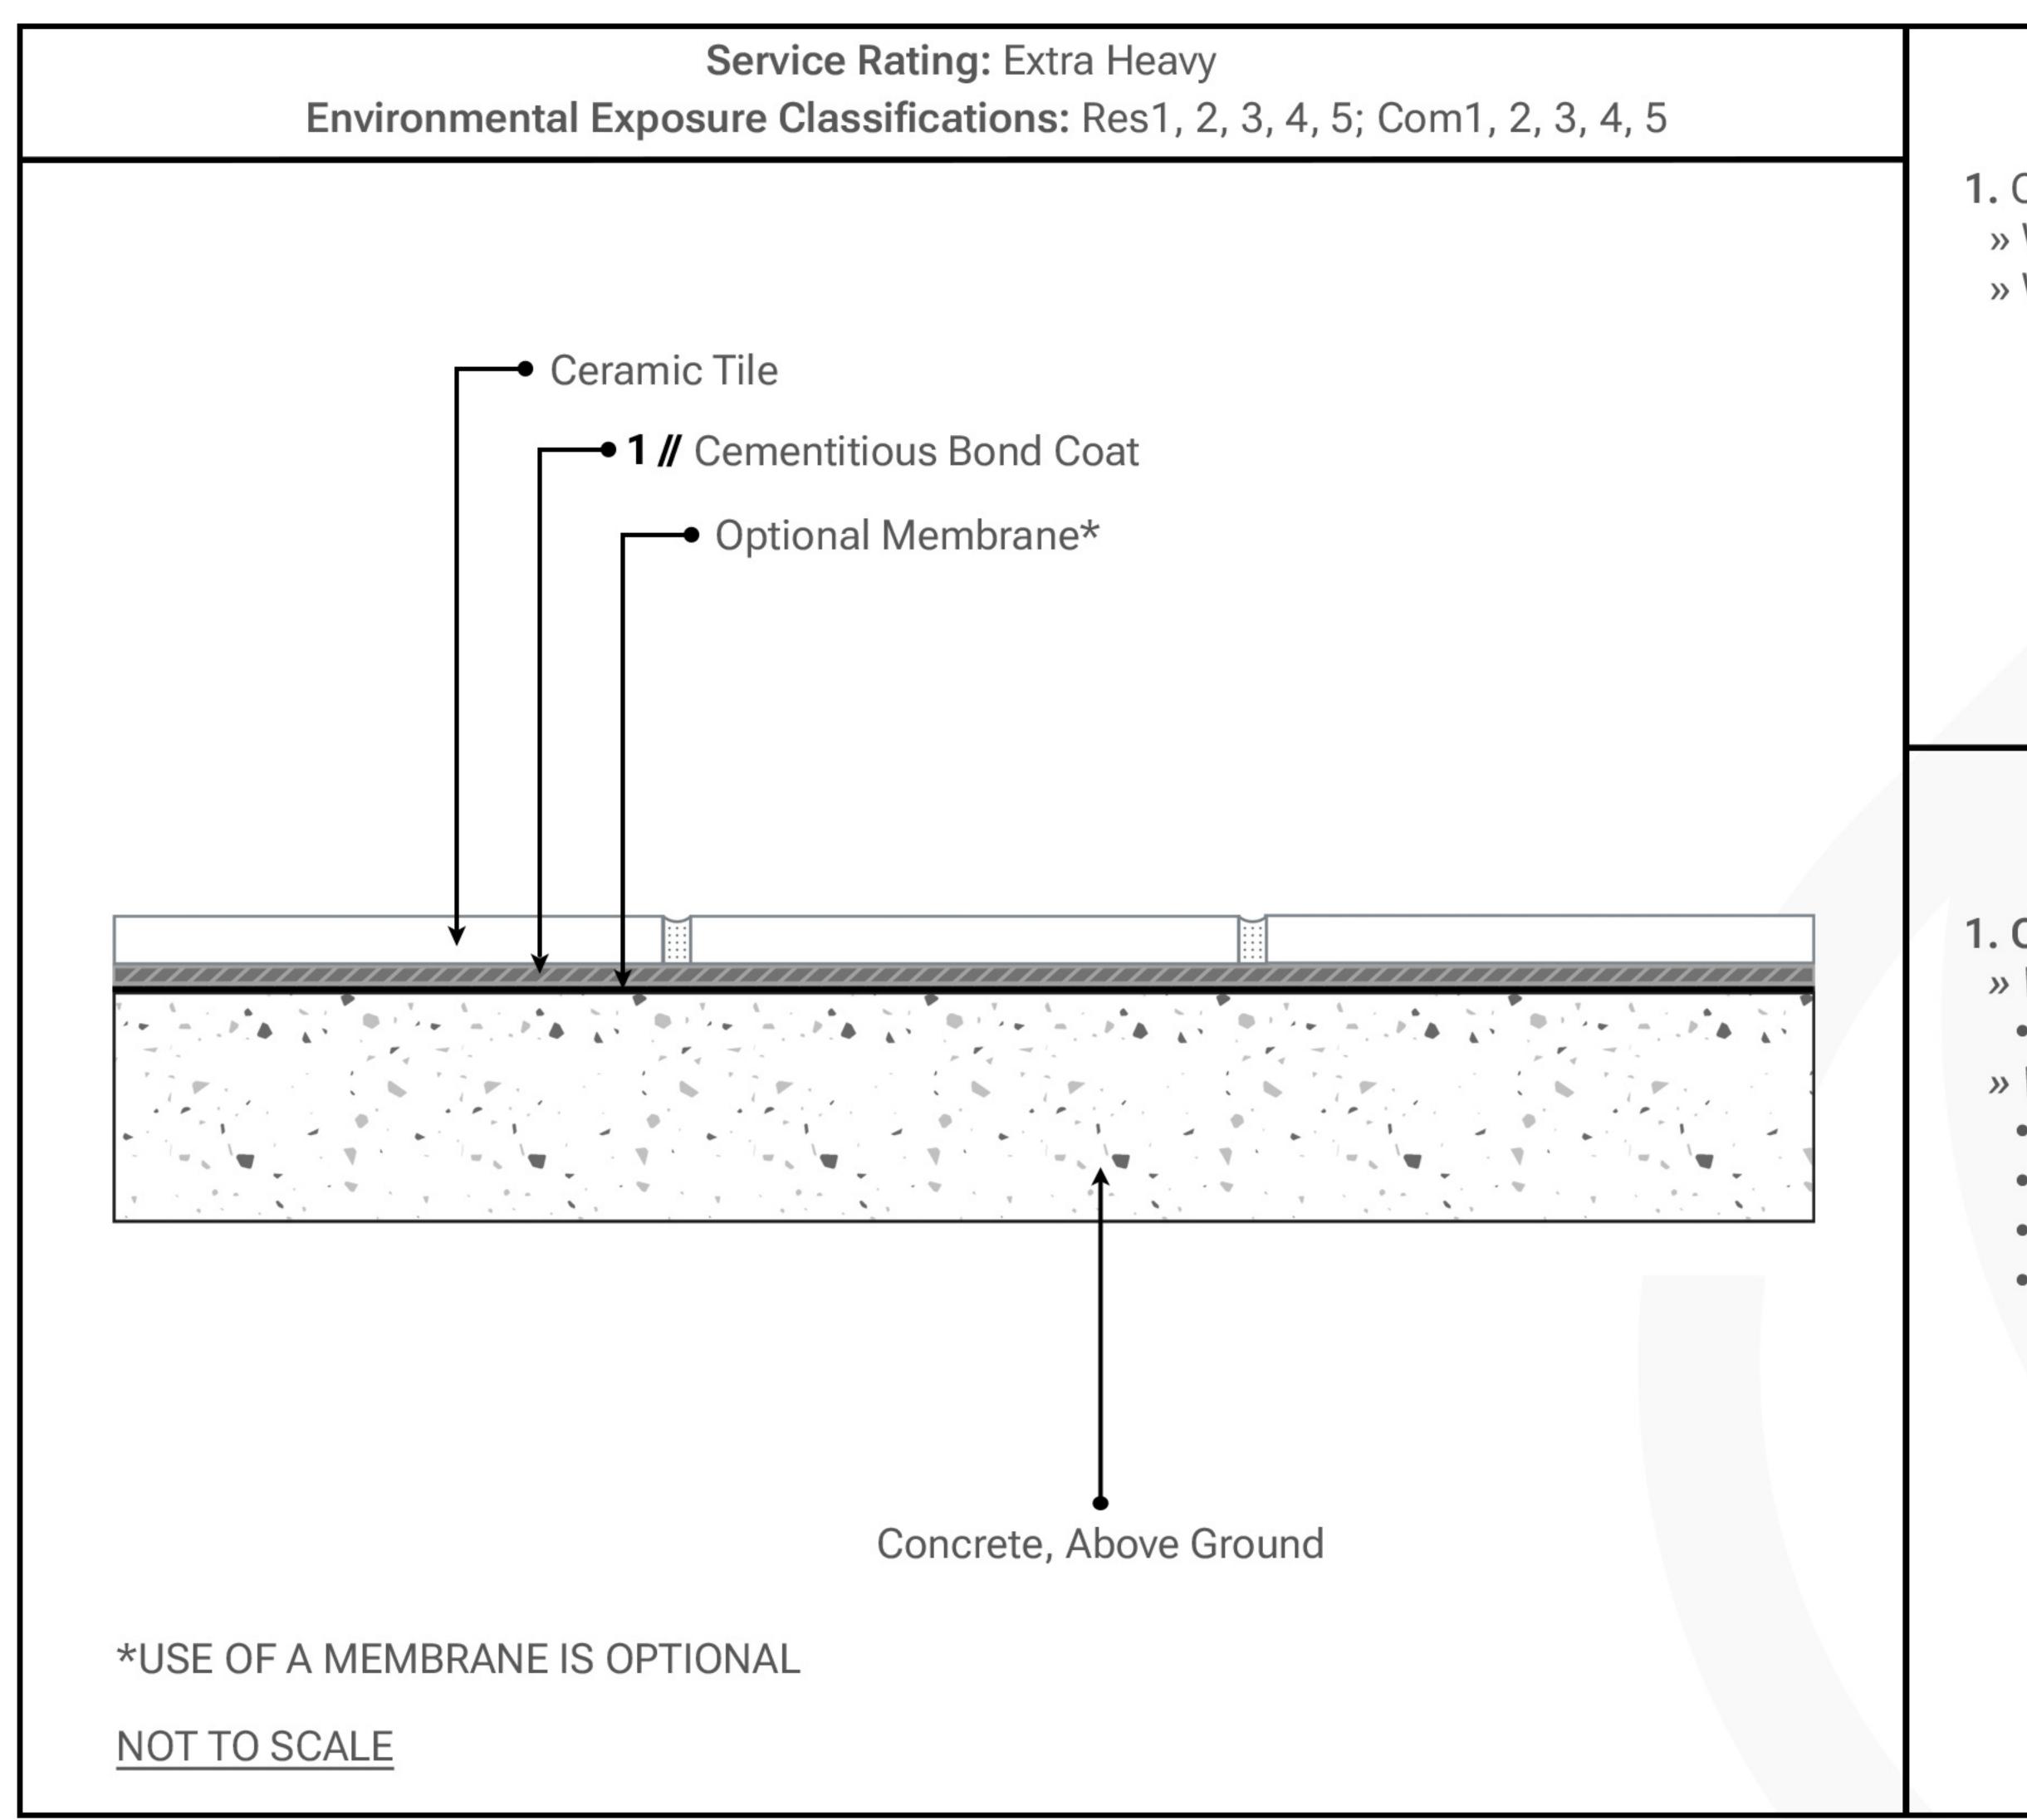

TCNA Minimum Requirements

- 1. Cementitious Bond Coat:
- » Without a membrane: ANSI A118.15 or better
- » With a crack isolation membrane: ANSI A118.4 or better

CementPro Products

- 1. Cementitious Bond Coat Options:
- » Without a membrane:
- Glass Pro
- » With a crack isolation membrane:
- Multi Pro
- Ultra Pro
- Maxibond Pro
- Maxibond Pro LFT

The specifications and content presented within this document are provided by CementPro solely as a reference and informational resource. Prior to using any CementPro product, it is the user's absolute responsibility to thoroughly read and strictly follow the safety warnings, instructions and technical data provided in the product's current Technical Data Sheet (TDS), product label and Material Safety Data Sheet (MSDS). These documents are readily available at www.cementpro.com or by calling 1-951-300-0300. While some content within this document may reflect or borrow elements from industry resources such as the Tile Council of North America (TCNA) Handbook for Ceramic, Glass, and Stone Tile Installations, it is crucial to refer to the original handbook itself for comprehensive and authoritative information.

CementPro reserves the right to update or modify this disclaimer at any time without prior notice. Please refer to this document regularly for the latest information.